


Curb Adapter - Reducing

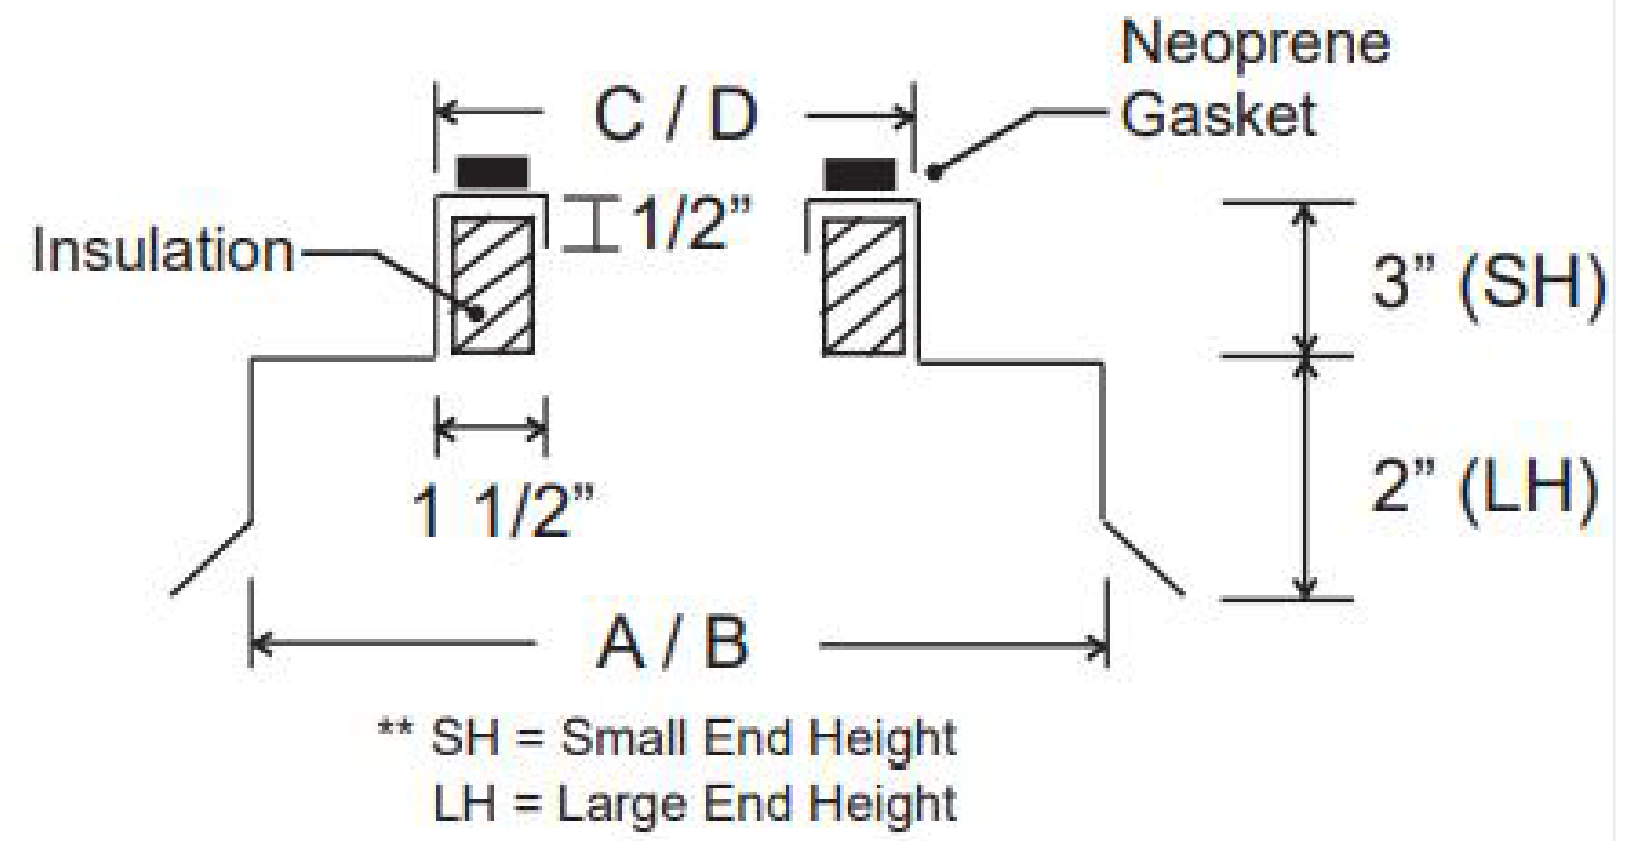

Standard Product Features

- ✓ 18 GA. Welded Galvanized Steel Construction
- ✓ Welded Corner Seams
- ✓ 1.5" X 3 LB Density Rigid Insulation
- ✓ Neoprene Gasket

Optional Product Features

- ✓ Aluminum or Stainless Steel Construction
- ✓ 10-16 GA. Material Construction
- ✓ Custom Heights (H)