
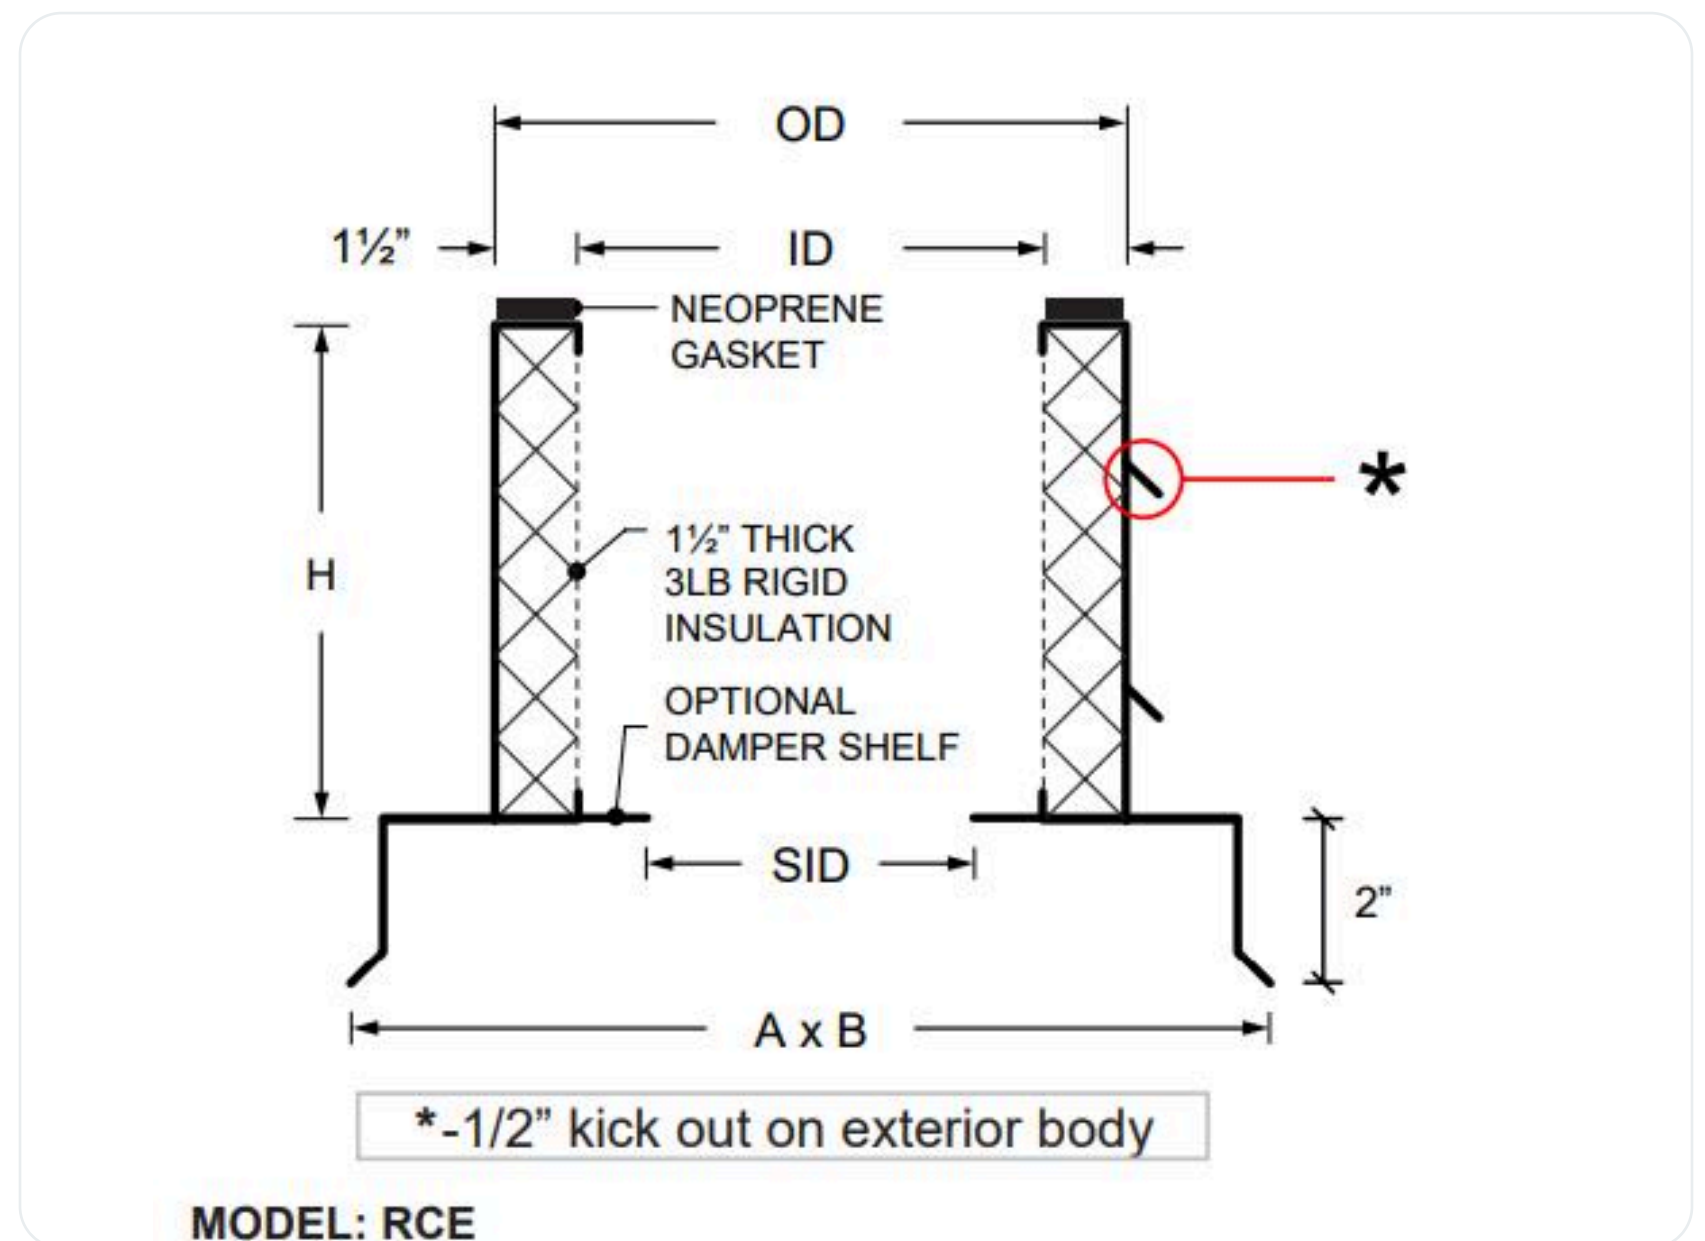


Roof Curb Extension

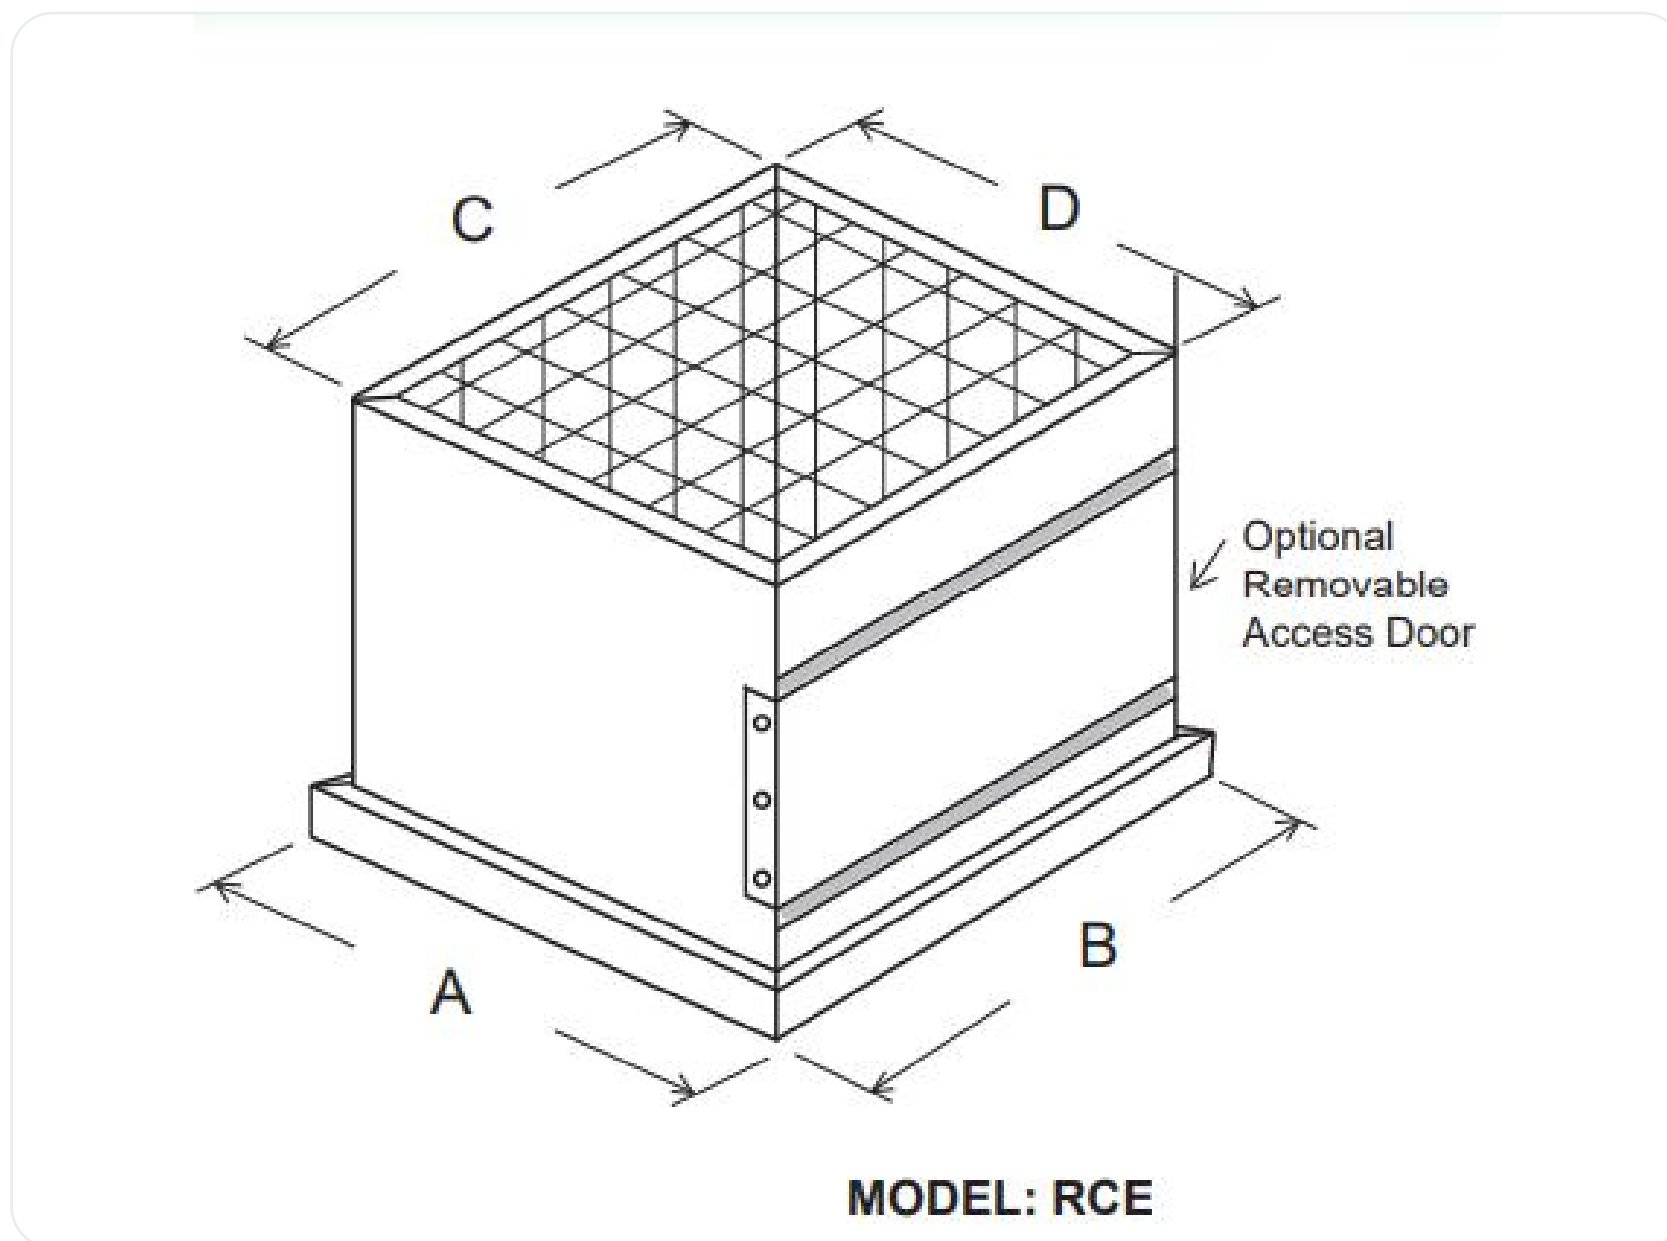

Standard Product Features

- ✓ 14 GA. Welded Galvanized Steel Construction Wall
- ✓ 12" Standard Height (H)
- ✓ Welded Corner Seams
- ✓ Neoprene Gasket

Optional Product Features

- ✓ Aluminum or Stainless Steel Construction
- ✓ 10-16 GA. Material Construction
- ✓ Custom Heights (H)
- ✓ Burglar Bars
- ✓ Damper Shelf
- ✓ Solid or Perforated Interior Wall
- ✓ Access Door