


# Skylights

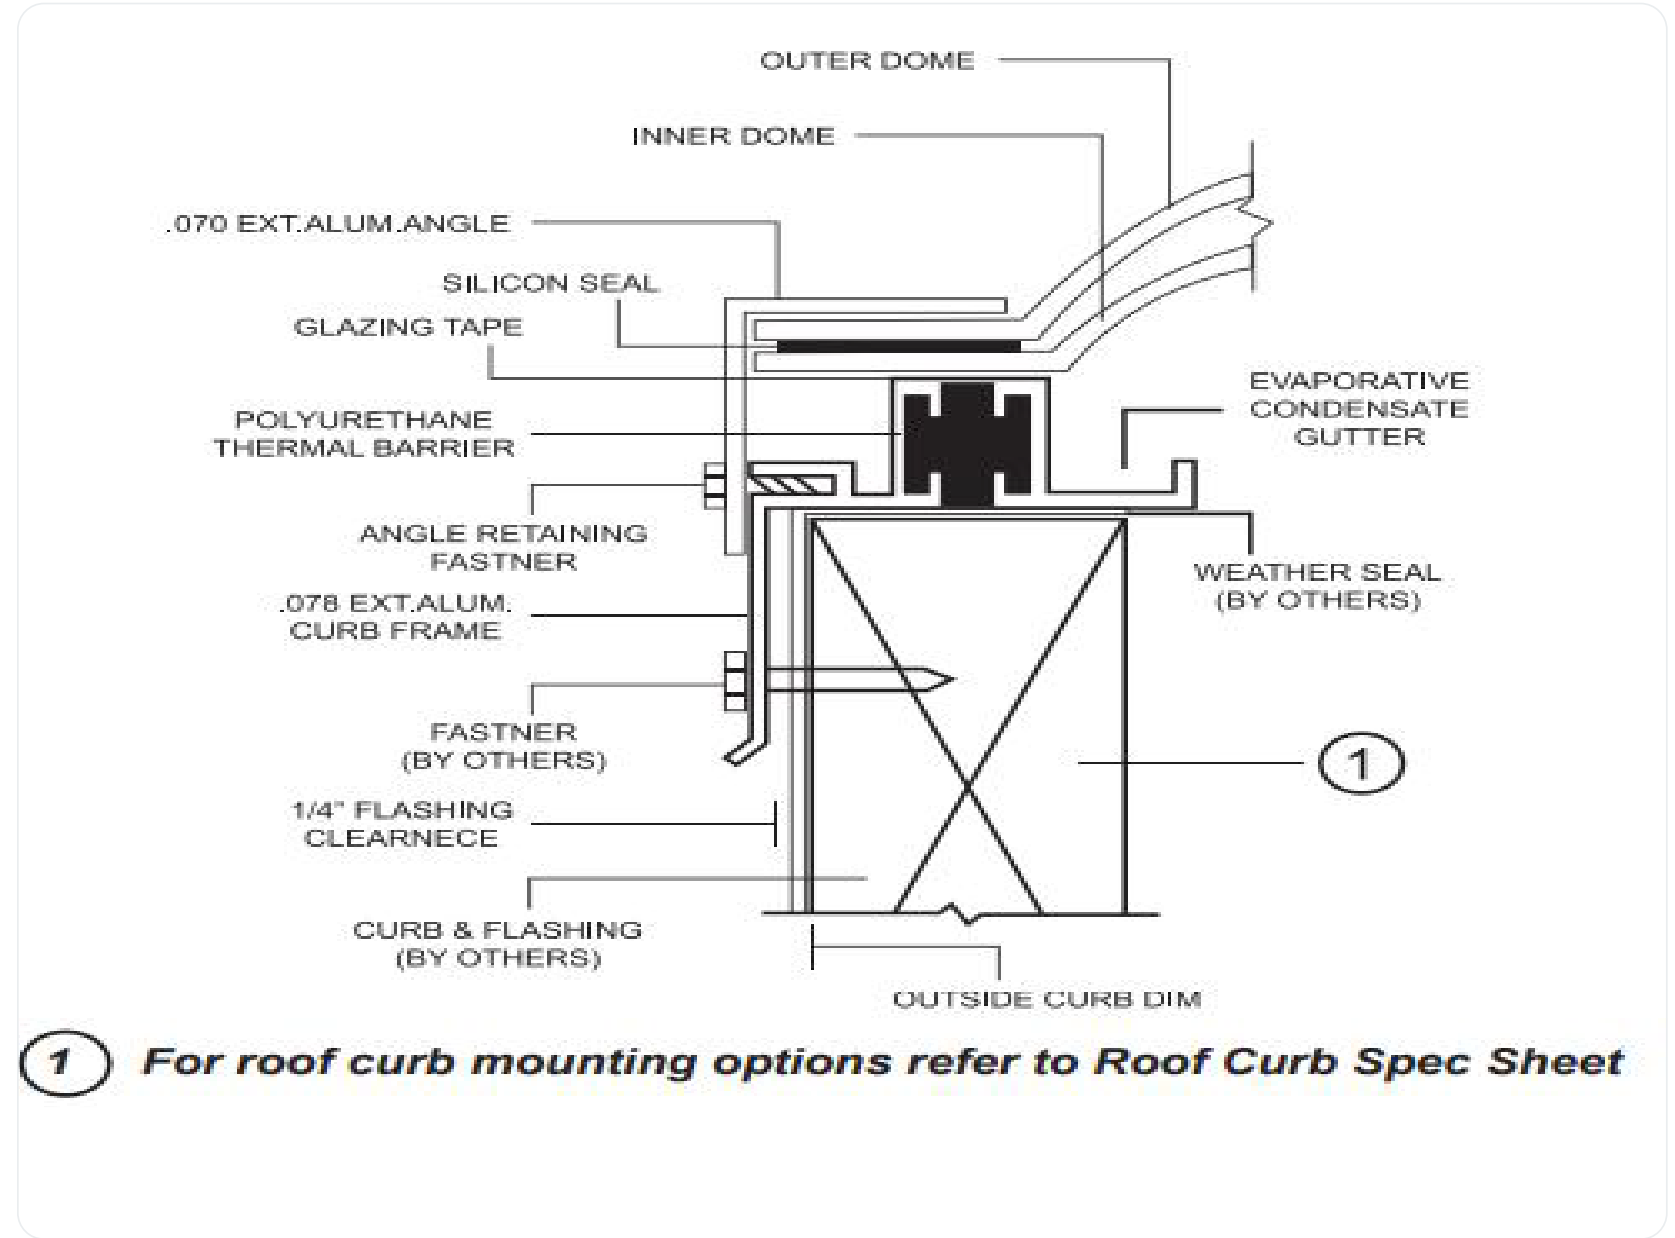

## Specifications

- ✓ Plastic skylights (Dome or Pyramid) shall be L/Ardens Skylight model (SL) ( size ) as manufactured by L/Arden, Paterson, NJ.
- ✓ The Skylights shall be factory assembled made from L/Arden materials to support 40 PSF live load, with .078 extruded aluminum frame with polyurethane thermal bread to prevent condensation on interior portions of aluminum frame and .070 glazing retaining angle. Each unit will have an evaporative condensate gutter with no weep holes, to air prevent infiltration or exhilarations.

**1 - Standard Frame is a mill finish aluminum extrusion.**

**2 - For roof curb mounting options refer to Roof Curb Spec Sheet.**

- ✓ Under certain conditions of high humidity and large temperature differentials, it is possible for condensation to occur on the metal and plastic surfaces. Double glazing will usually reduce the occurrence of condensation but will not totally eliminate it.

### ACRYLIC GLAZING

Light table : standard colors

Acrylic	Vis. Light	Solar Trans
---------	------------	-------------

### POLYCARBONATE GLAZING

Based on 1/8" thick material

Type	Vis. Light	Solar Trans
------	------------	-------------

### Frame Finish

Paint supplied will be in-house air dry enamel. Standard colors include: dark bronze, white, black.

Unlimited non-standard colors are available upon request, at additional charge.

Anodizing is available in light, medium dark bronze, or clear.

Other anodize colors quoted on request.